


Grondplan verkaveling NT - Schaal 1/250

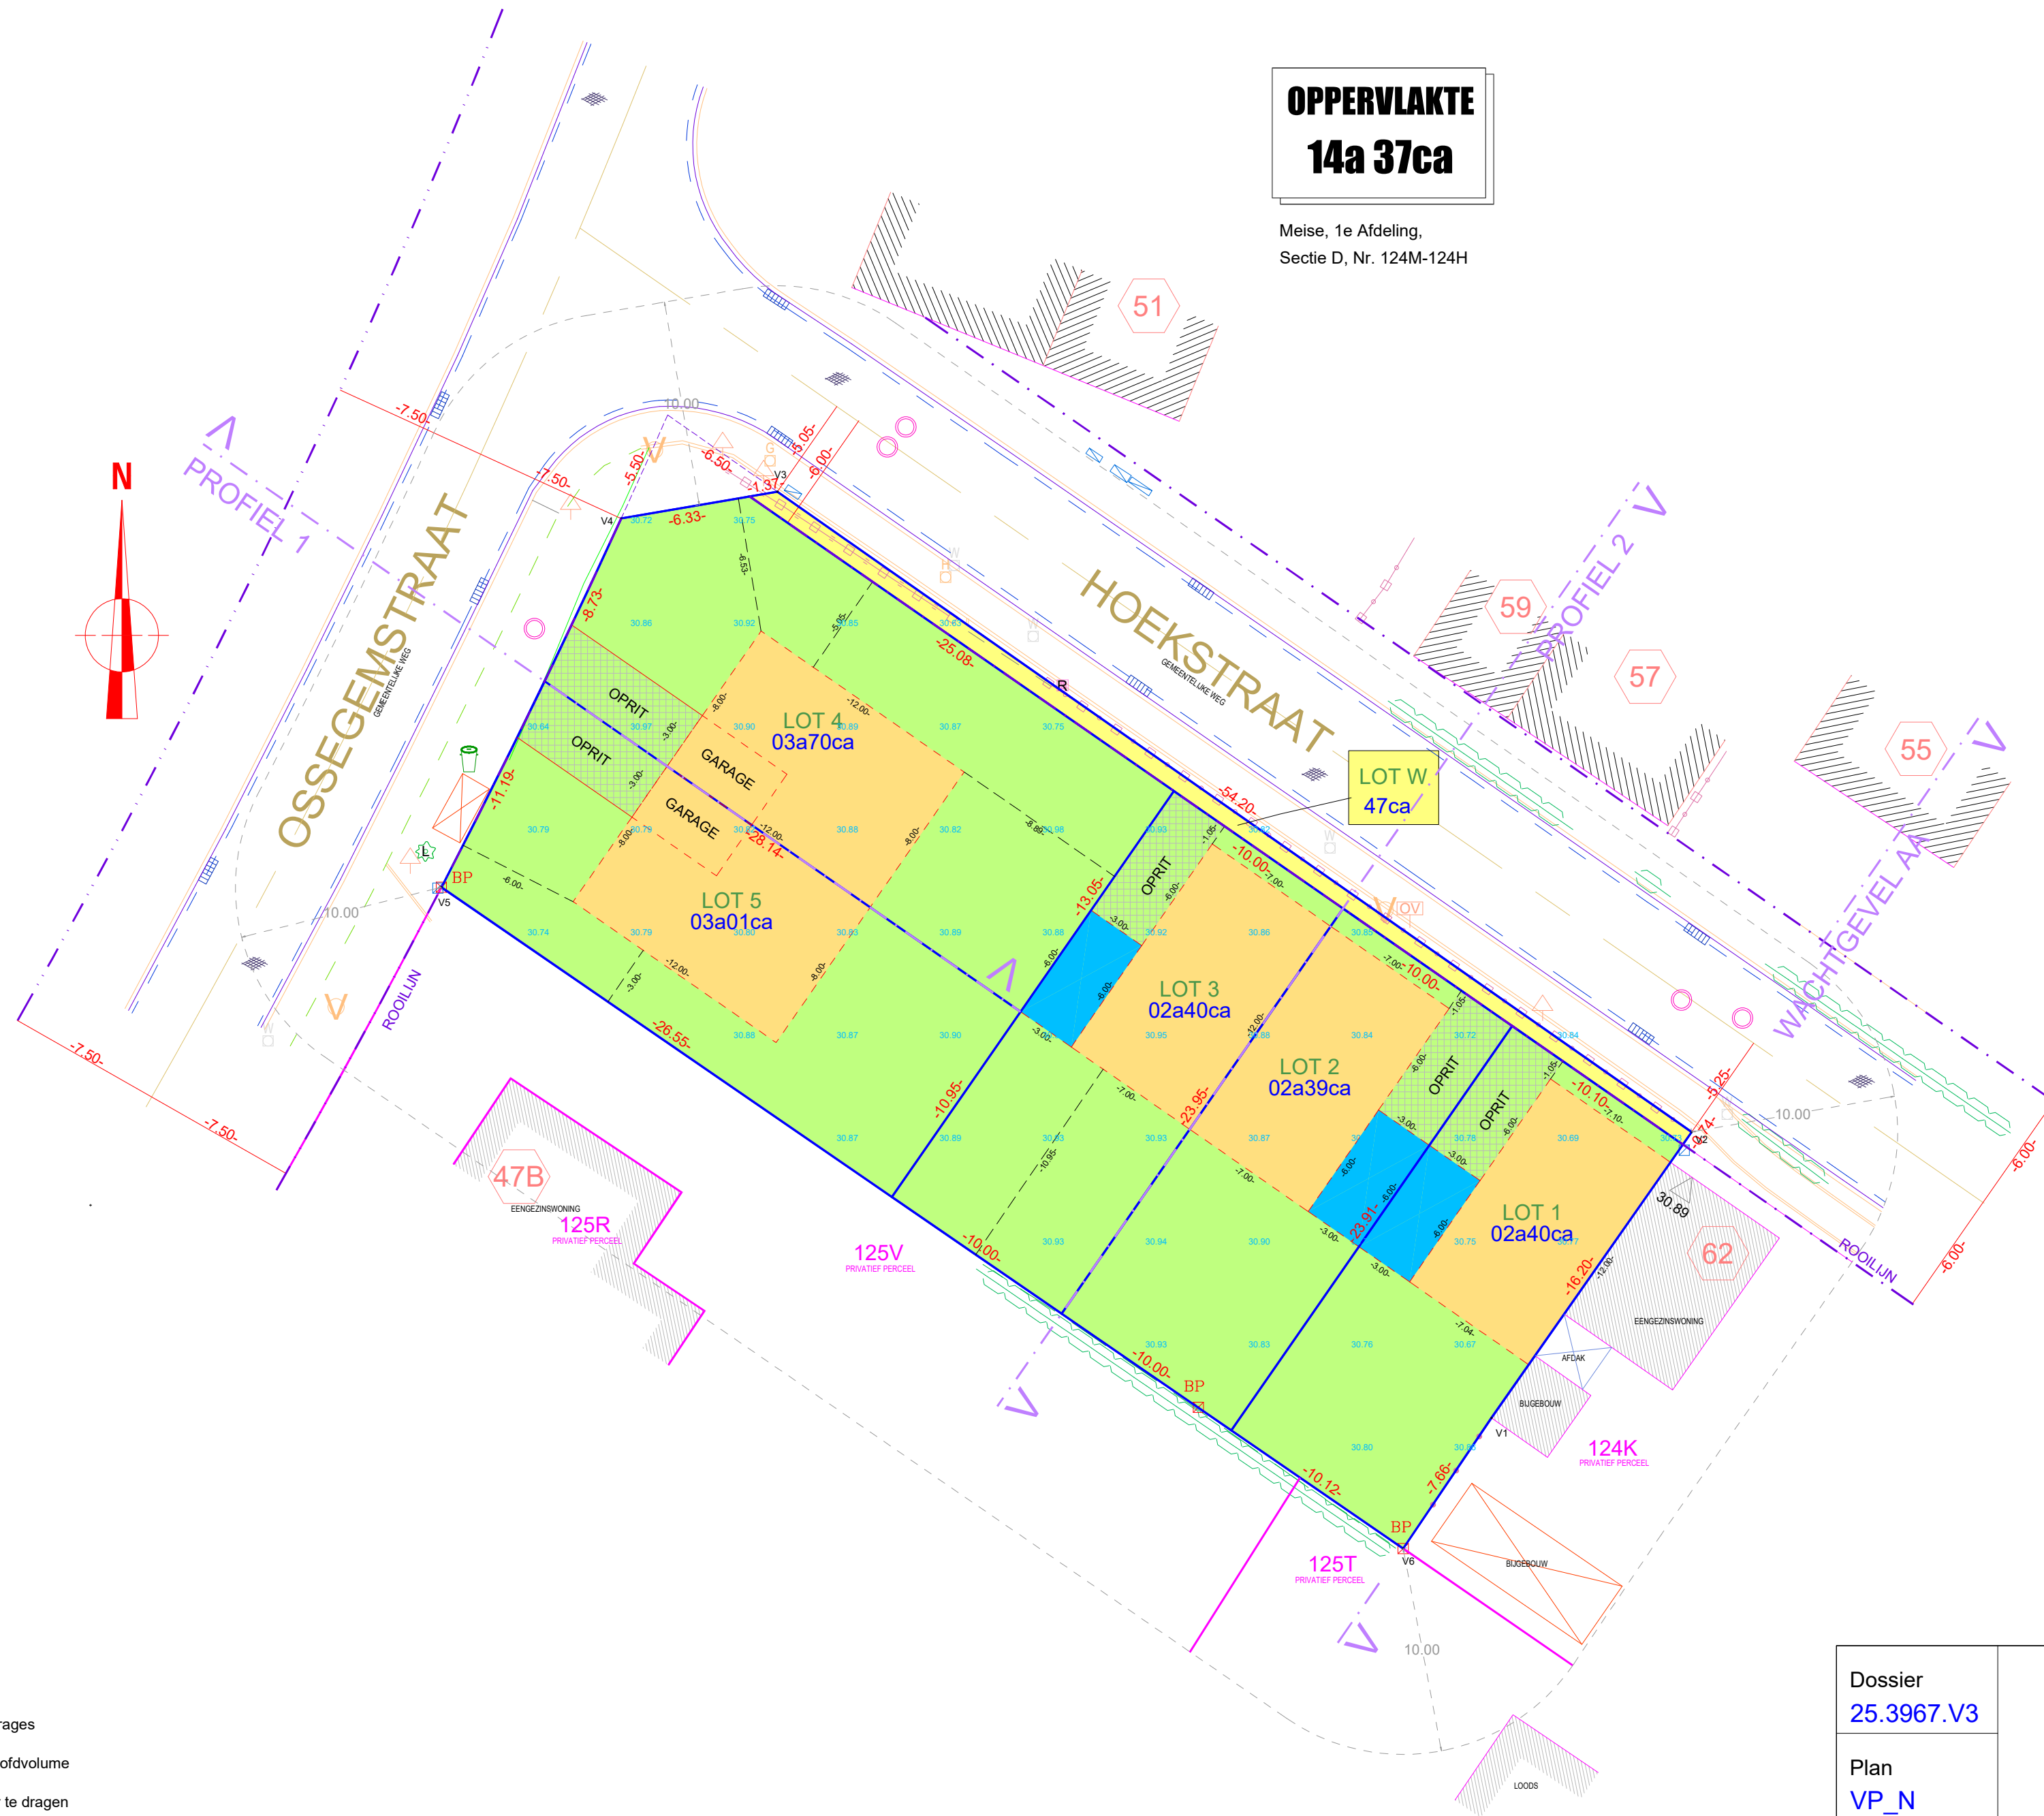


Koordinatentabel Lambert 72		
Nr	X	Y
V1	146476.80	183083.56
V2	146486.52	183097.44
V3	146442.12	183128.54
V4	146434.54	183127.23
V5	146425.81	183109.33
V6	146472.51	183077.22

Dossier
25.3967.V3

Plan
VP_N

Datum
18/08/2025

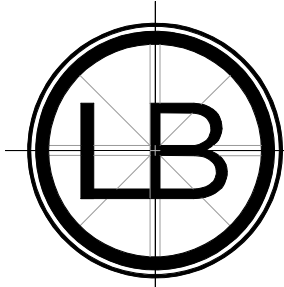

L.B. Hutsebaut
beëdigde landmeters-experten

Lieven Hutsebaut Hulstersestraat 160 8710 Ooigem-Wielsbeke	Barthel Hutsebaut Zuster Vandorpestraat 5 8710 Ooigem-Wielsbeke
LAN041101 Gsm. 0475.25.15.77 lieven@landmeterhutsebaut.be	LAN131528 Gsm. 0472.81.64.06 barthel@landmeterhutsebaut.be